



North Elevation

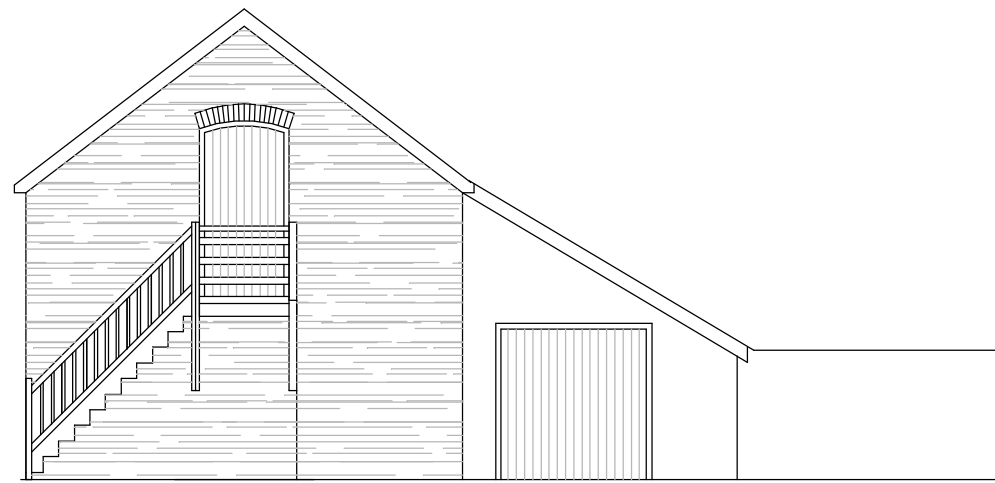


West Elevation

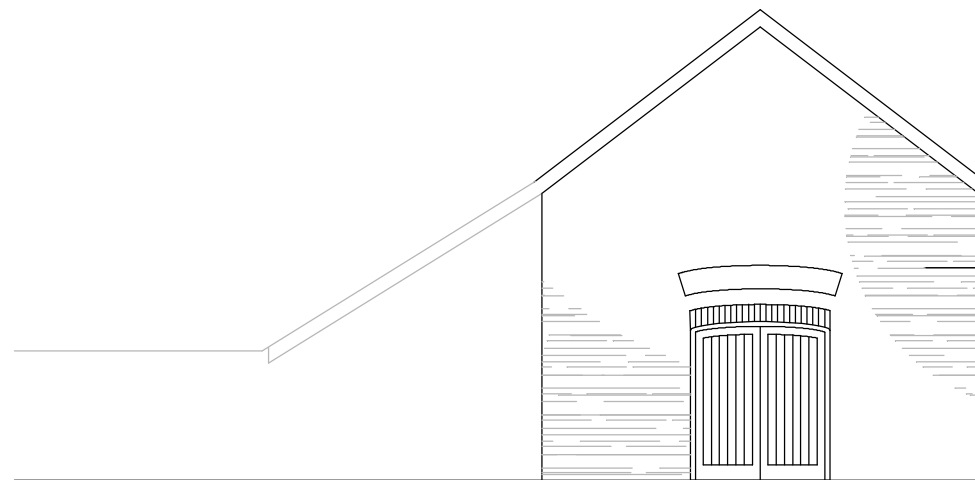

East Elevation

natural stone in lime mortar
to match existing
stonework

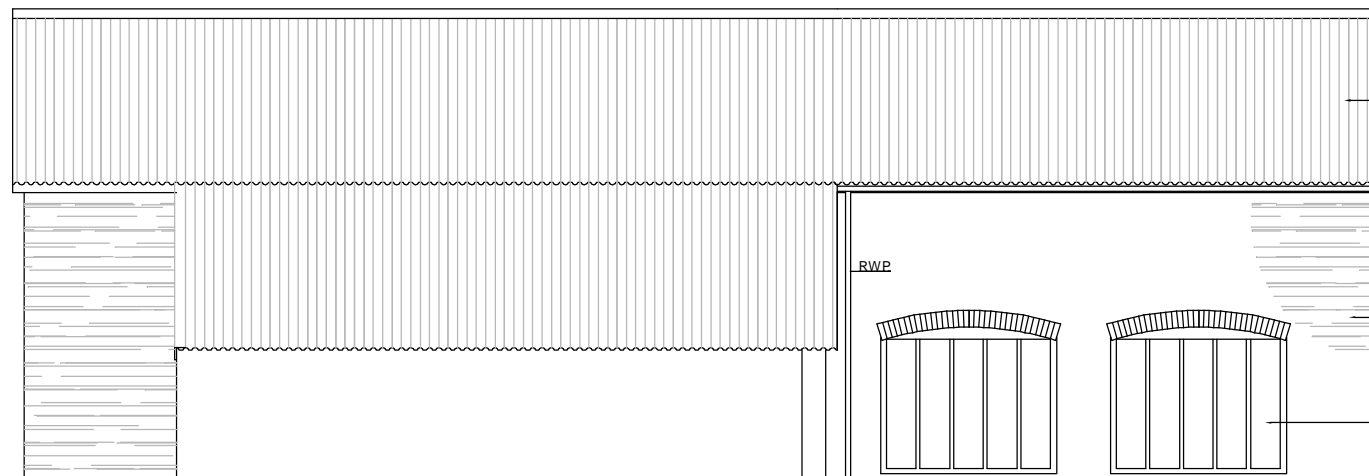

RWP

corrugated cement fibre
sheet to match existing

natural stone in lime mortar
to match existing
stonework

new purpose made Timber
windows

Proposed Extension to Morteohoe Museum

South Elevation

SITE ADDRESS

Morteohoe Museum
Morteohoe

SCALE: 1:100 @ A3

LAYOUT No: 2018/5

DATE: April 2018

DRAWN BY:



This document was created with the Win2PDF "print to PDF" printer available at <http://www.win2pdf.com>

This version of Win2PDF 10 is for evaluation and non-commercial use only.

This page will not be added after purchasing Win2PDF.

<http://www.win2pdf.com/purchase/>